



**A** ALTERNATIVE LAY-OUT  
SCALE 1:200

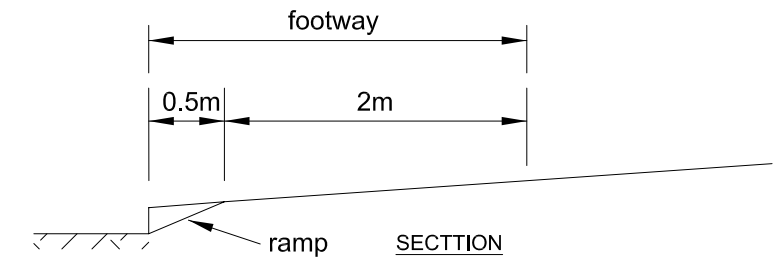

**A** ALTERNATIVE LAY-OUT  
SCALE 1:50

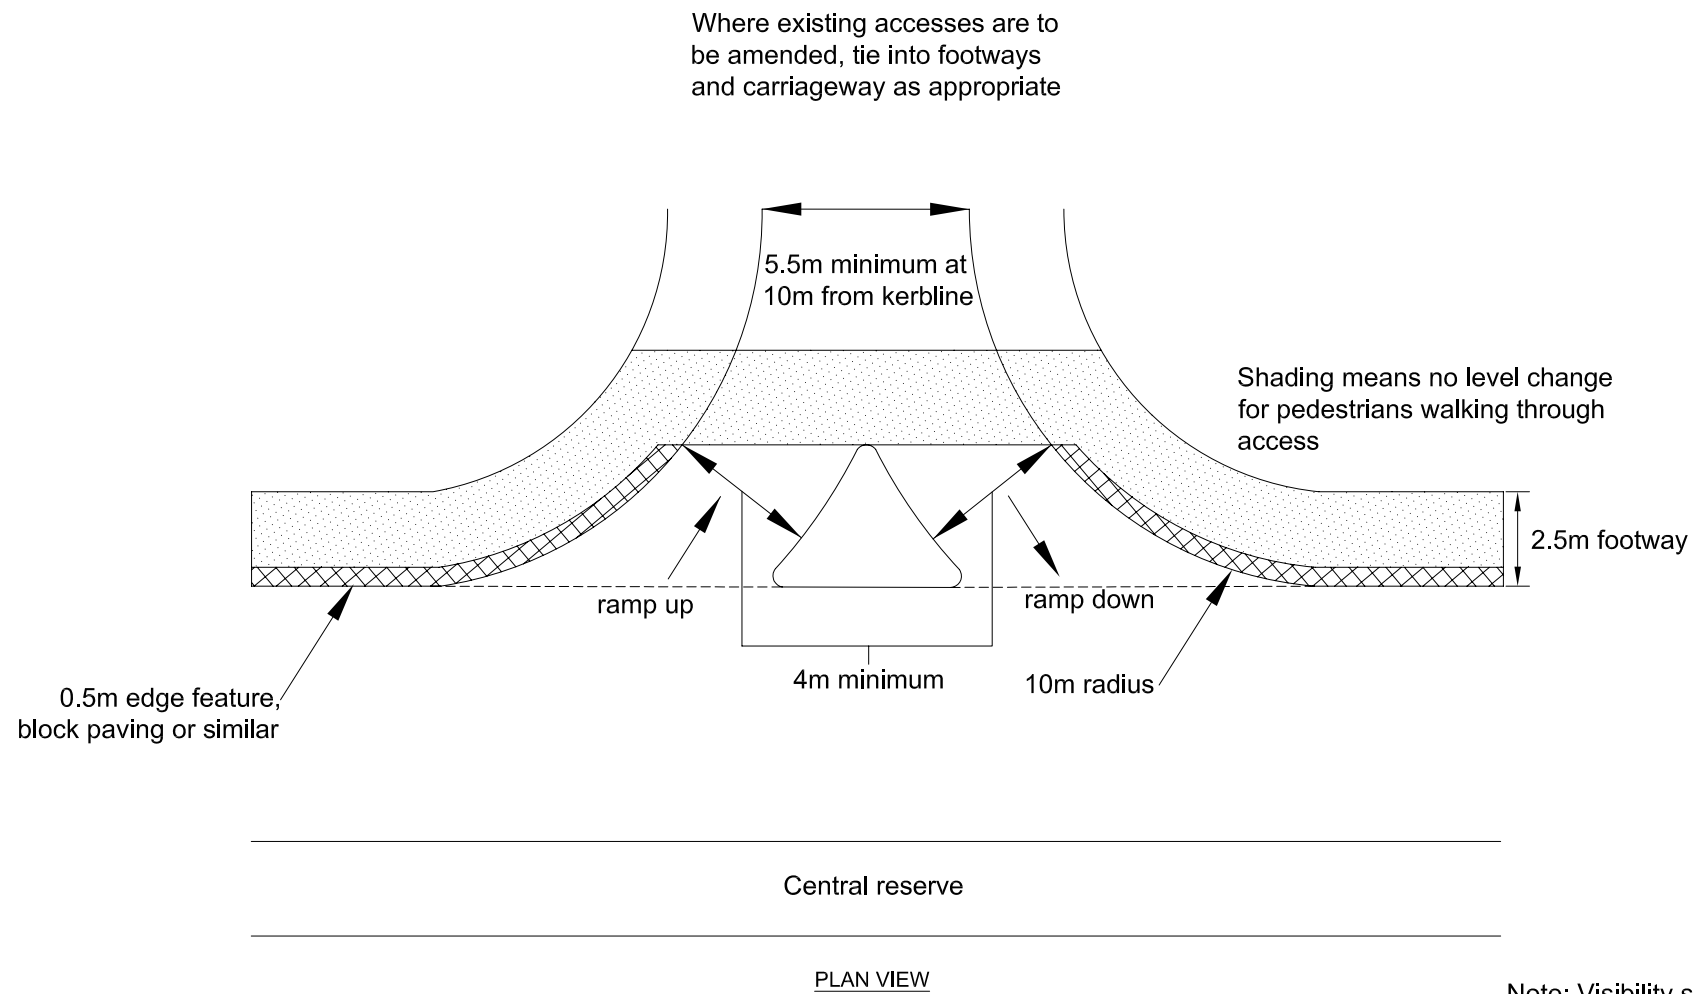

**B** ALTERNATIVE LAY-OUT  
SCALE 1:200



A2 Shore Road, GreenIsland

Jan 07

**FIGURE 5.2**  
Modified Access Arrangements